


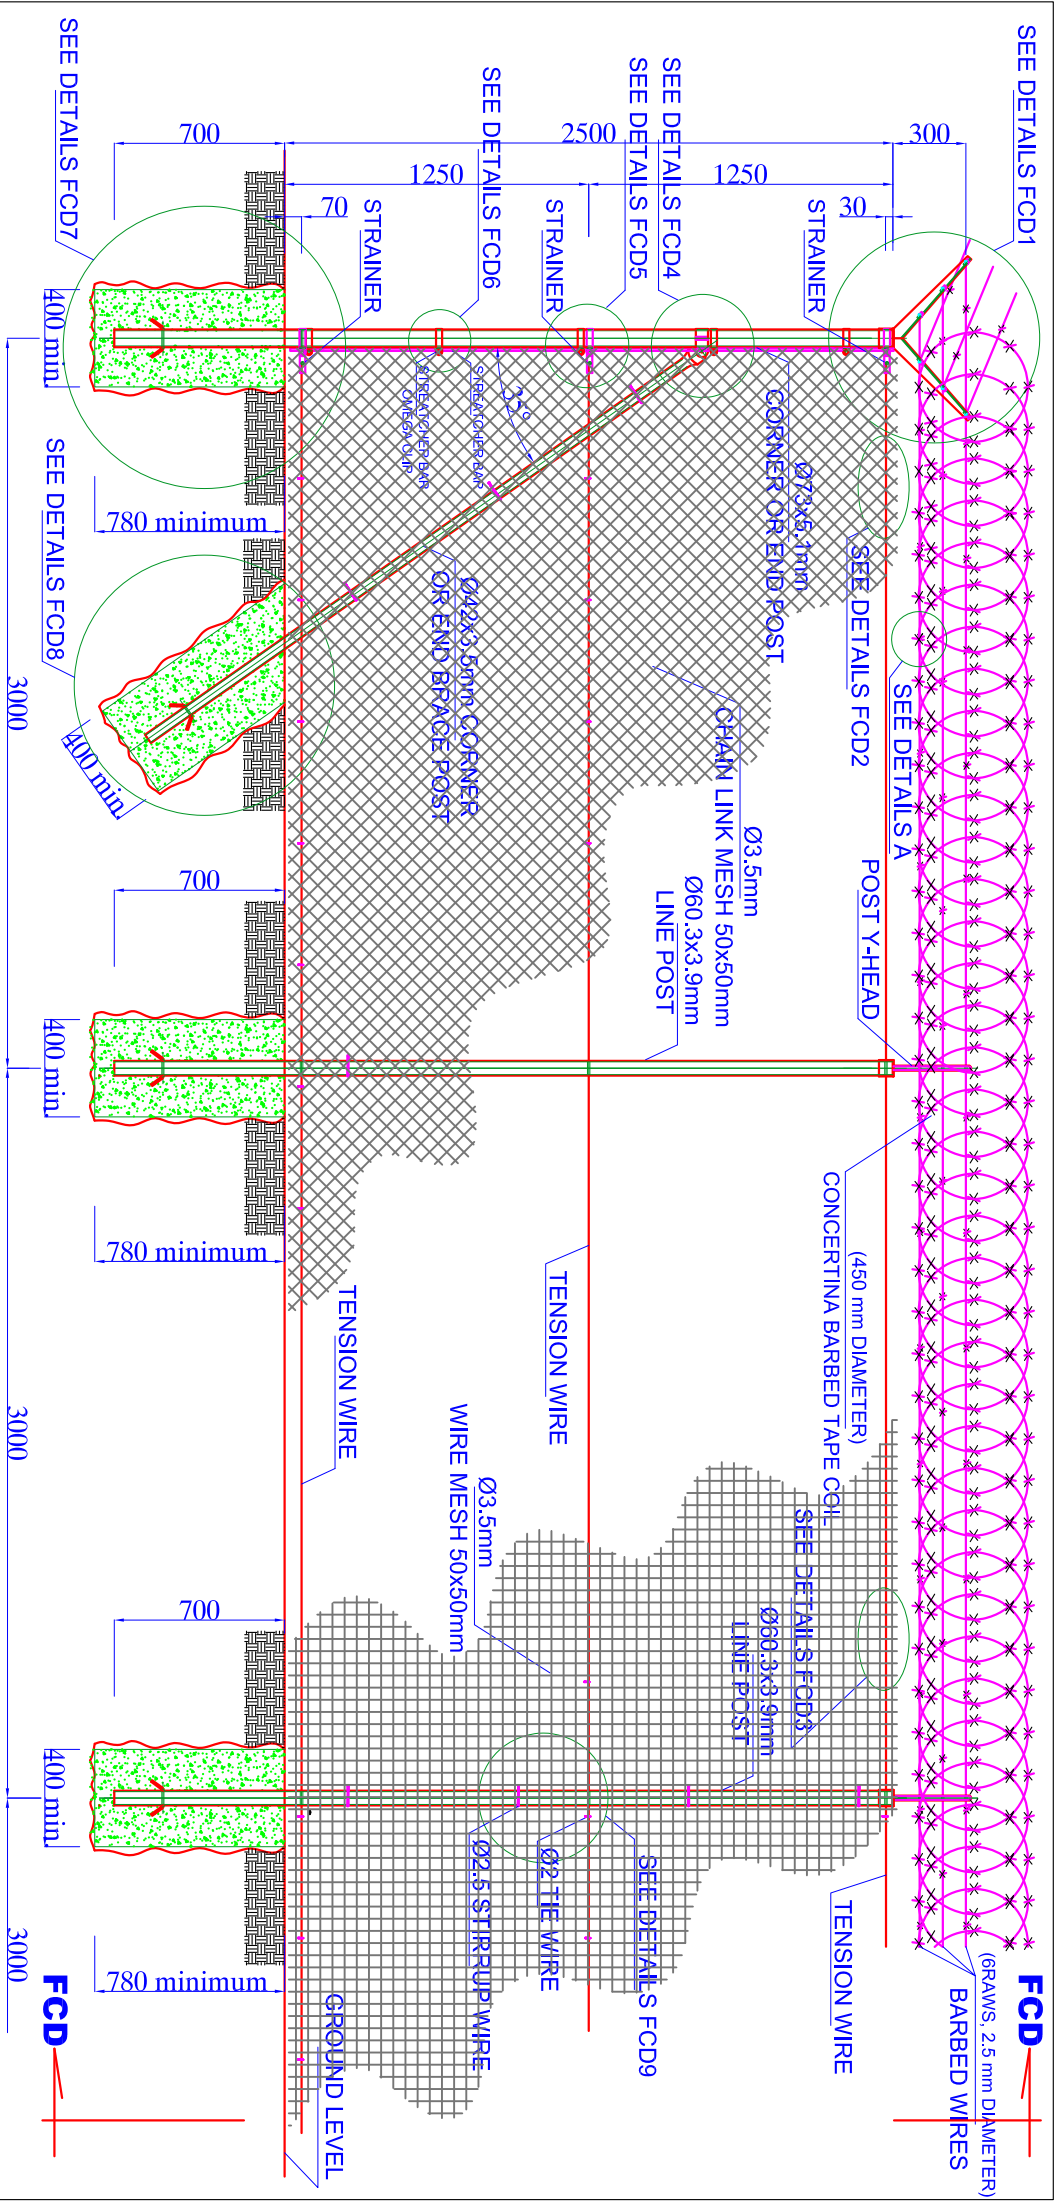

PART No.	1881- 0200-0000
QUANTITY	(0 x QS)
MATERIALS LENGTH	0.00 LM / EACH
MATERIALS WIDTH	0.00 LM / EACH
MATERIALS THICKNESS	0.00 LM / EACH
MATERIALS AREA	0.00 SM / EACH
PAINT AREA	0.00 CM2 / EACH
MATERIALS WEIGHT	0.00 KG / EACH
UNIT	EACH (EA)


FENCE DETAILS

CORNER, END, AND LINE POST

CHAINLINK OR WIRE MESH FENCE

OWNER :			
PROJECT :			
CONTRACT No. :			
NAFA METAL WORKS FACTORY		REVISION	
EN ISO 9001 - 2000 APPROVED		No.	DATE NAME
DESCRIPTION		CHAIN LINK FENCE	
PART NO.		1881 - 0200-0000	
SCALE		AS SHOWN IN MM	
DRAWING NO.		CLF02-00-001	
DESIGNED BY		NFE	
DRAWN BY		MOHD. A / MAGID	
DATE		05/09/2005	
NOTE			

DESIGN DETAILS ARE PROPERTY OF NAFA

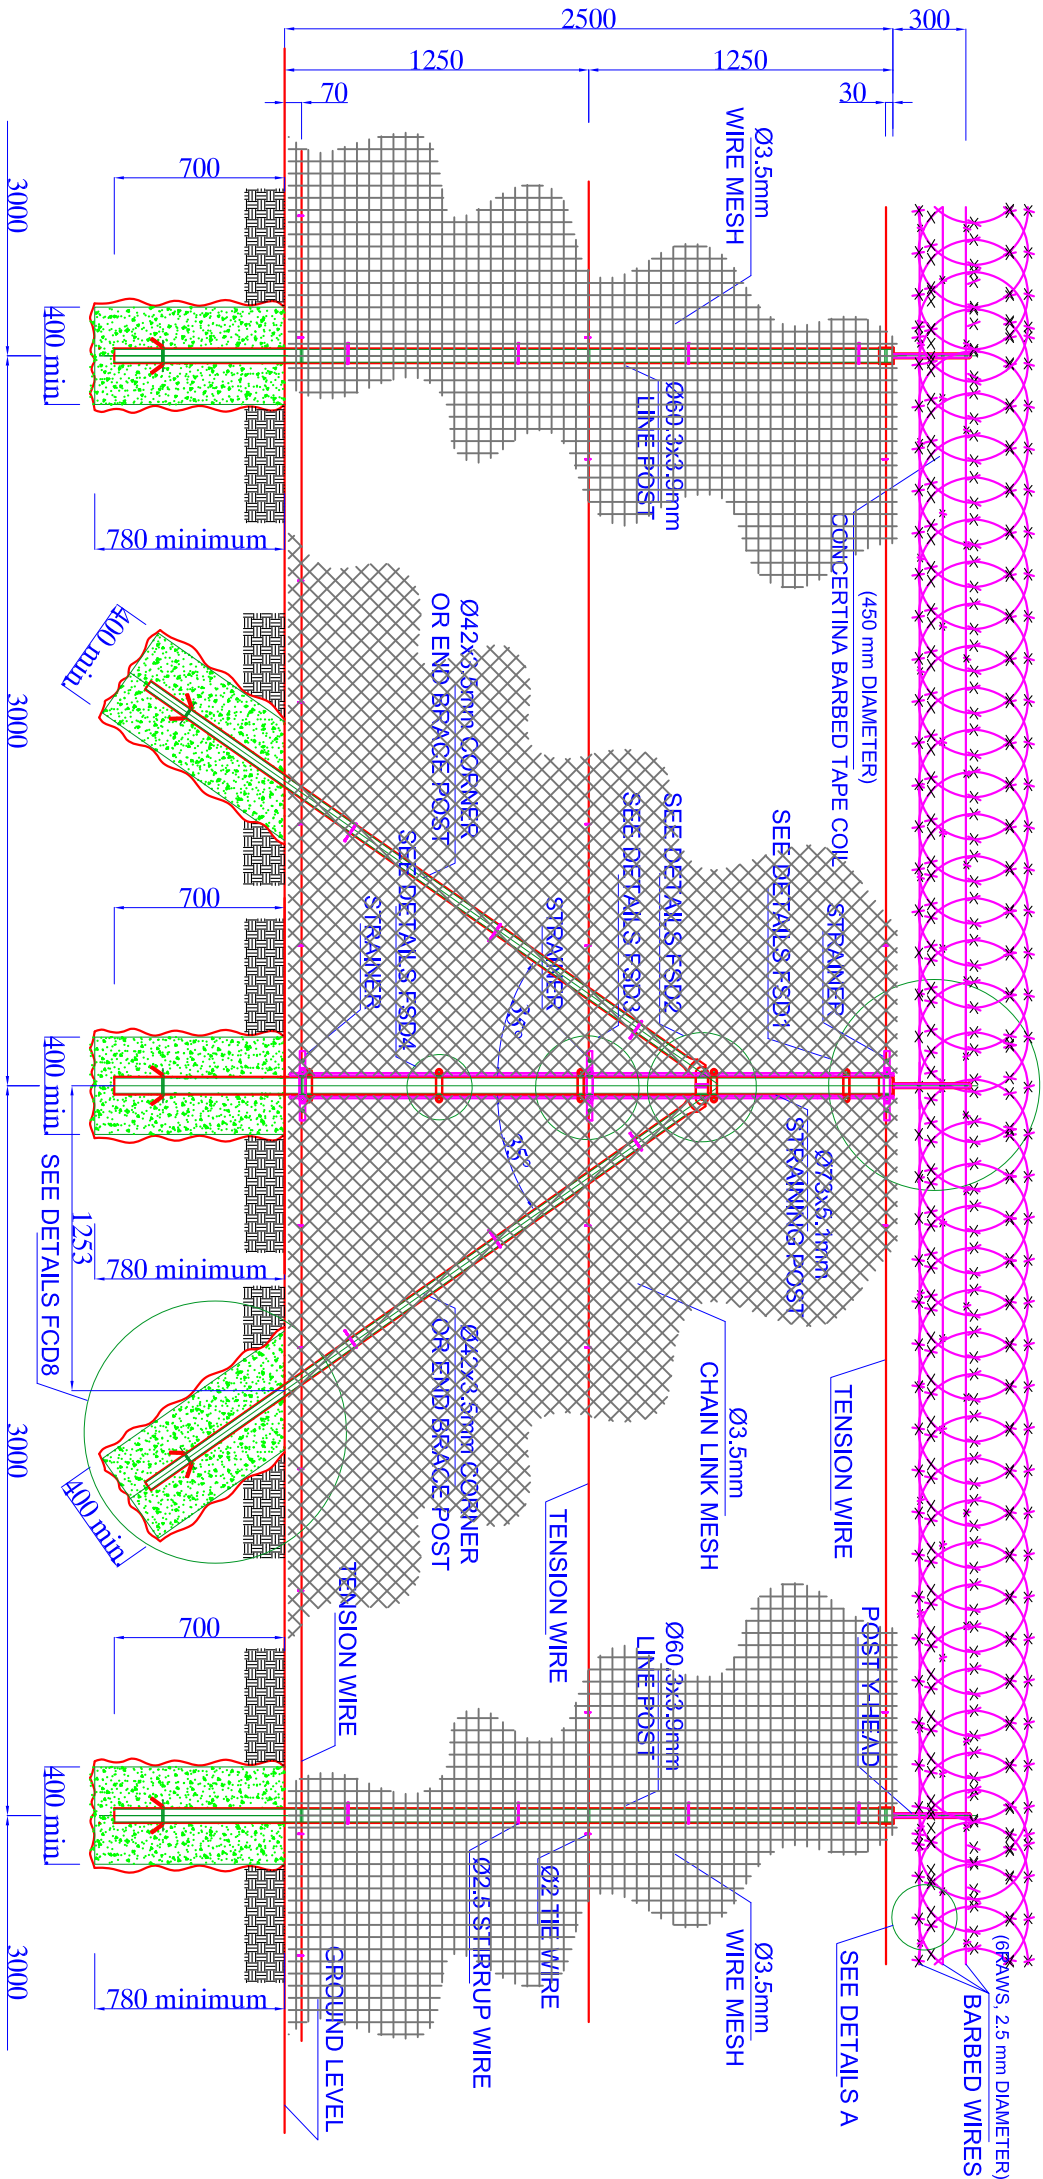


PART No.	1881- 0200-0000
QUANTITY	(0 x QS)
MATERIALS LENGTH	0.00 LM / EACH
MATERIALS WIDTH	0.00 LM / EACH
MATERIALS THICKNESS	0.00 LM / EACH
MATERIALS AREA	0.00 SM / EACH
PAINT AREA	0.00 CM2 / EACH
MATERIALS WEIGHT	0.00 KG / EACH
UNIT	EACH (EA)

FENCE DETAILS

STRAINING POST

CHAINLINK OR WIRE MESH FENCE

OWNER :			
PROJECT :			
CONTRACT No. :			
NAFA METAL WORKS FACTORY		REVISION	
EN ISO 9001 - 2000		No.	
APPROVED		DATE	
DESCRIPTION		NAME	
CHAIN LINK FENCE			
PART NO.			
SCALE			
DRAWING NO.			
DESIGNED BY			
DRAWN BY			
DATE			
NOTE			

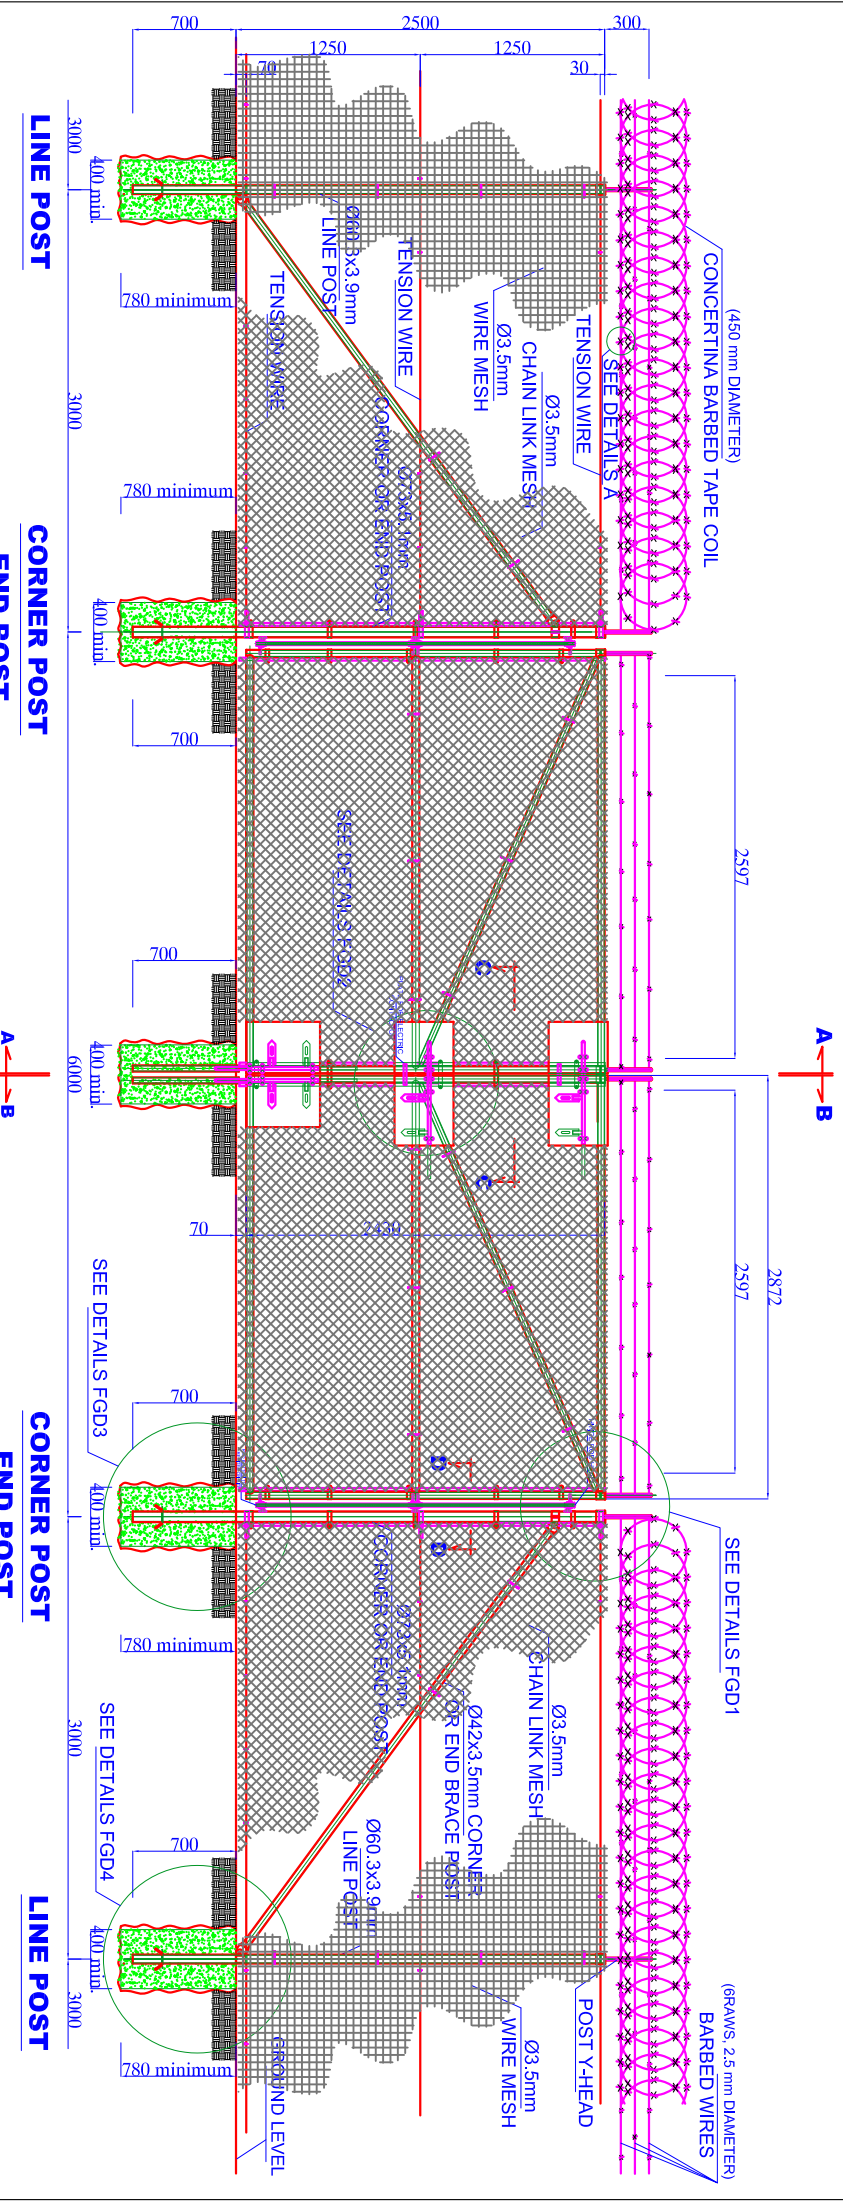


PART No.	1881- 0200-0000
QUANTITY	(0 x QS)
MATERIALS LENGTH	0.00 LM / EACH
MATERIALS WIDTH	0.00 LM / EACH
MATERIALS THICKNESS	0.00 LM / EACH
MATERIALS AREA	0.00 SM / EACH
PAINT AREA	0.00 CM2 / EACH
MATERIALS WEIGHT	0.00 KG / EACH
UNIT	EACH (EA)

GATE DETAILS

CHAINLINK OR WIRE MESH FENCE

OWNER :			
PROJECT :			
CONTRACT No. :			
NAFA METAL WORKS FACTORY		REVISION	
EN ISO 9001 - 2000		APPROVED	
DESCRIPTION		CHAIN LINK FENCE	
PART NO.		1881- 0200-0000	
SCALE		AS SHOWN IN MM	
DRAWING NO.		CLF02-00-015	
DESIGNED BY		NFF	
DRAWN BY		MOHD. A / MAGID	
DATE		05/09/2005	
NOTE			

DESIGN DETAILS ARE PROPERTY OF NAFA

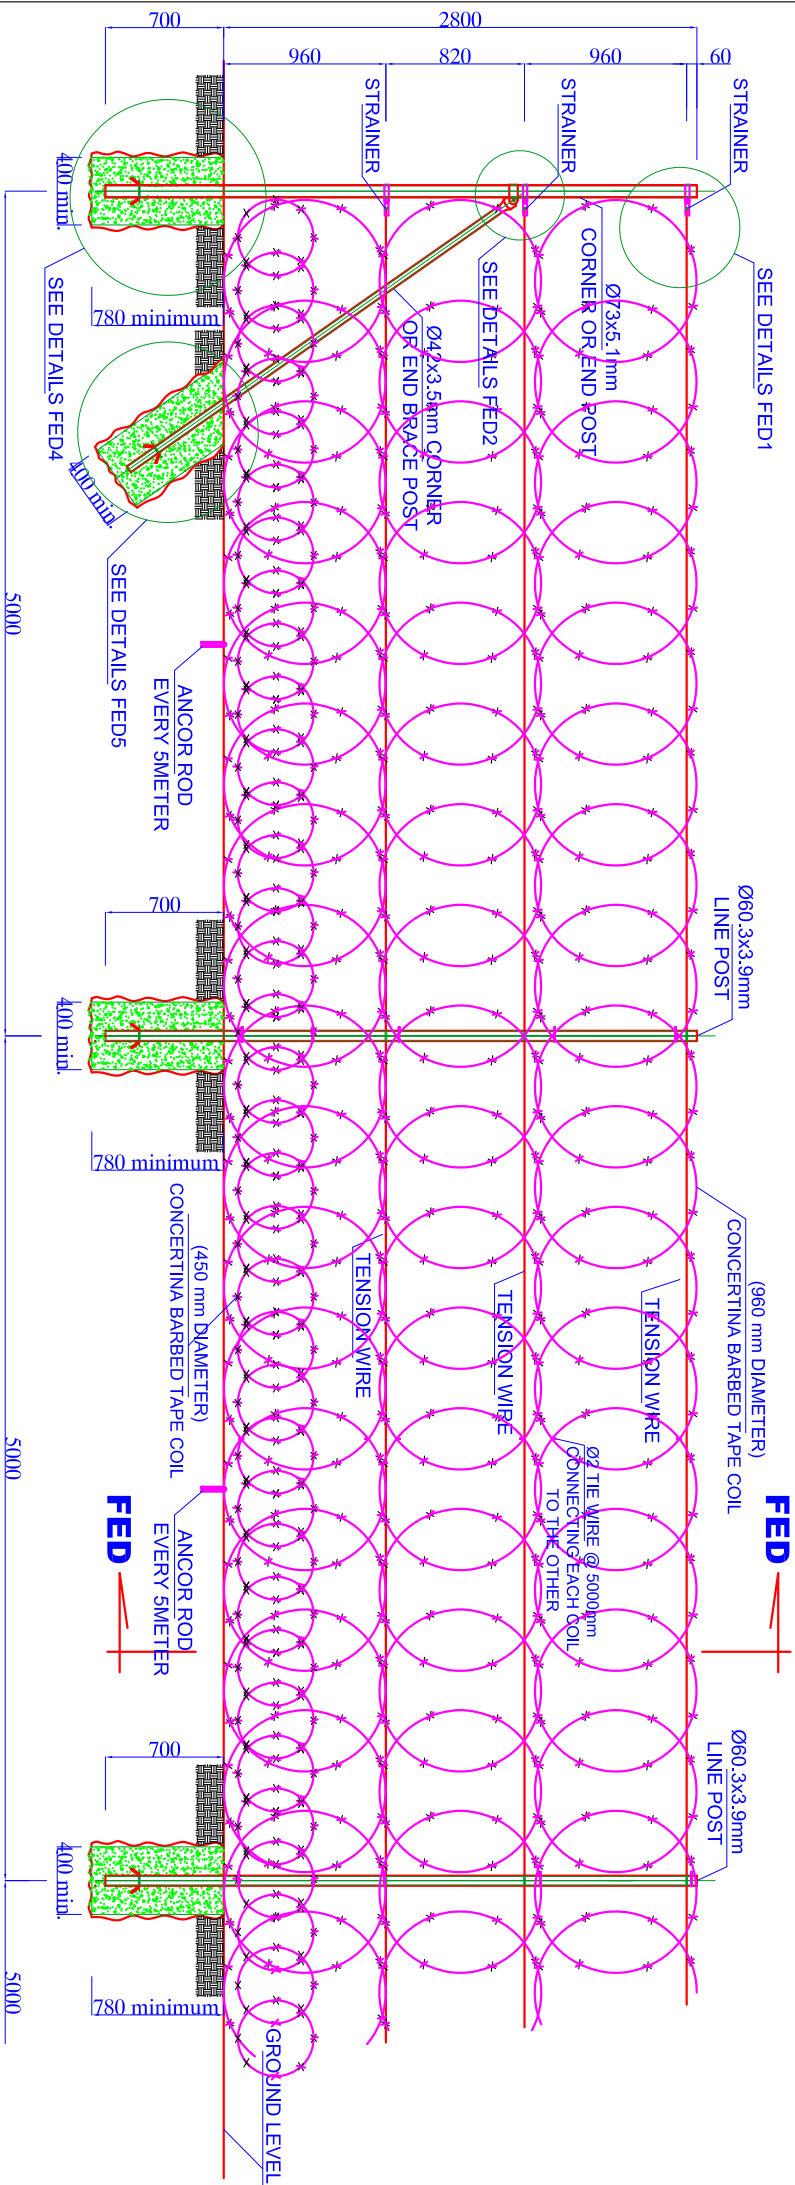


PART No.	1881- 0200-0000
QUANTITY	(0 x QS)
MATERIALS LENGTH	0.00 LM / EACH
MATERIALS WIDTH	0.00 LM / EACH
MATERIALS THICKNESS	0.00 LM / EACH
MATERIALS AREA	0.00 SM / EACH
PAINT AREA	0.00 CM2 / EACH
MATERIALS WEIGHT	0.00 KG / EACH
UNIT	EACH (EA)

FENCE DETAILS

CORNER, END AND LINE POST

CONCERTINA FENCE

OWNER :			
PROJECT :			
CONTRACT No. :			
NAFA METAL WORKS FACTORY		REVISION	
EN ISO 9001 - 2000		No.	
APPROVED		DATE	
DESCRIPTION		NAME	
CONCERTINA FENCE			
PART NO.	1881 - 0200-0000		
SCALE	AS SHOWN IN MM		
DRAWING NO.	CLF02-00-031		
DESIGNED BY	NFF		
DRAWN BY	MOHD. A / MAGID		
DATE	05/09/2005		
NOTE			

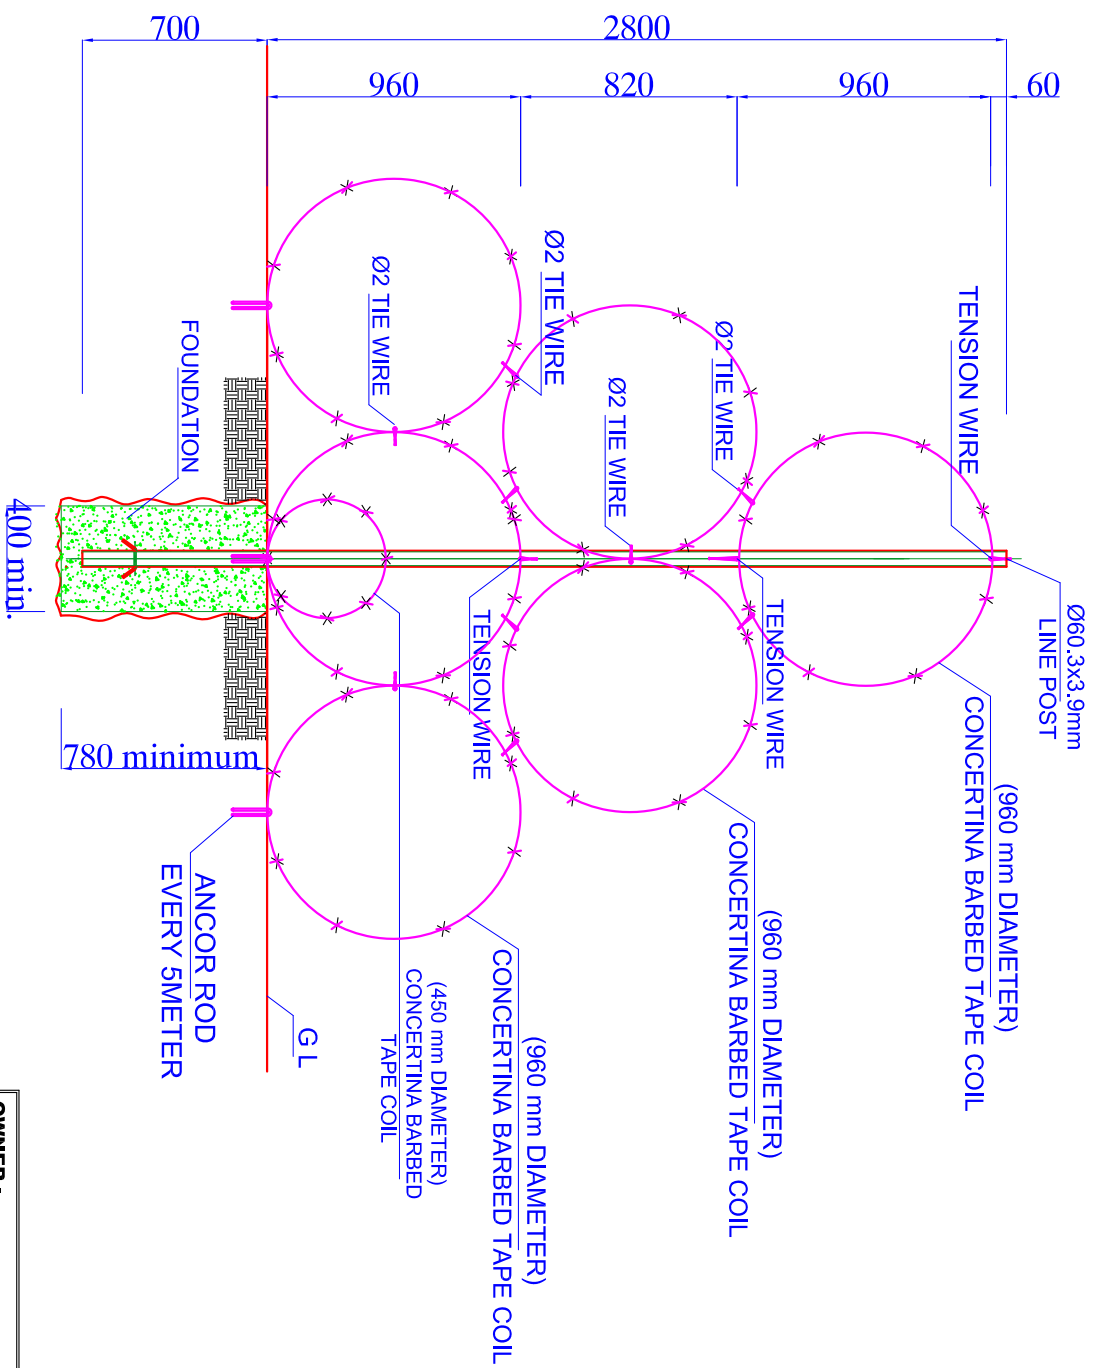


PART NO.	1881- 0200-0000
QUANTITY	(0 x QS)
MATERIALS LENGTH	0.00 LM / EACH
MATERIALS WIDTH	0.00 LM / EACH
MATERIALS THICKNESS	0.00 LM / EACH
MATERIALS AREA	0.00 SM / EACH
PAINT AREA	0.00 CM2 / EACH
MATERIALS WEIGHT	0.00 KG / EACH
UNIT	EACH (EA)

SECTION FED-FED

DETAILS

FENCE DETAILS CORNER, END AND LINE POST CONCERTINA FENCE

OWNER :				
PROJECT :				
CONTRACT No. :				
NAFA METAL WORKS FACTORY  EN ISO 9001 - 2000 APPROVED 		REVISION		
		NO.	DATE	NAME
DESCRIPTION	CONCERTINA FENCE			
PART NO.	1881 - 0200-0000			
SCALE	AS SHOWN IN MM			
DRAWING NO.	CLF02-00-031 A			
DESIGNED BY	NFF			
DRAWN BY	MOHD. A / MAGID			
DATE	05/09/2005			
NOTE				

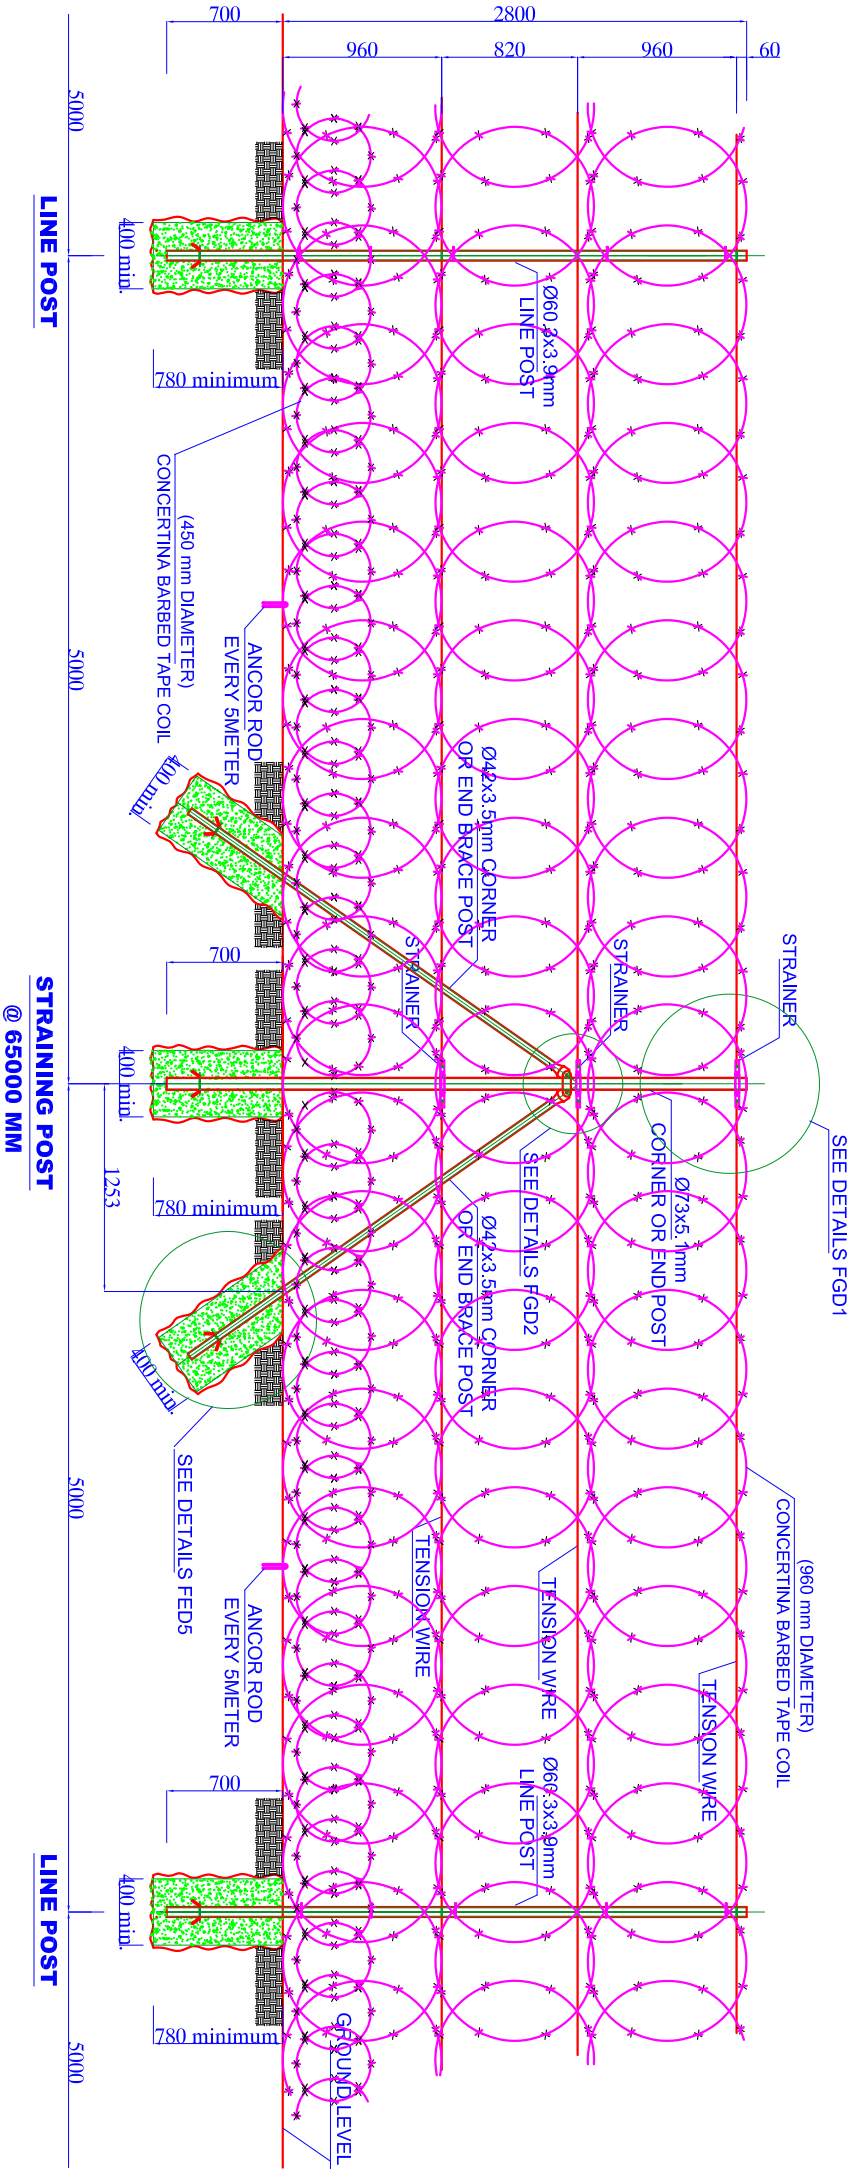


PART No.	1881- 0200-0000
QUANTITY	(0 x QS)
MATERIALS LENGTH	0.00 LM / EACH
MATERIALS WIDTH	0.00 LM / EACH
MATERIALS THICKNESS	0.00 LM / EACH
MATERIALS AREA	0.00 SM / EACH
PAINT AREA	0.00 CM2 / EACH
MATERIALS WEIGHT	0.00 KG / EACH
UNIT	EACH (EA)

FENCE DETAILS

STRAINING POST

CONCERTINA FENCE

OWNER :			
PROJECT :			
CONTRACT No. :			
NAFA METAL WORKS FACTORY		REVISION	
EN ISO 9001 - 2000		No.	
APPROVED		DATE	
DESCRIPTION		NAME	
CONCERTINA FENCE			
PART NO.			
1881- 0200-0000			
SCALE			
AS SHOWN IN MM			
DRAWING NO.			
CLF02-00-033			
DESIGNED BY			
NFF			
DRAWN BY			
MOHD. A / MAGID			
DATE			
05/09/2005			
NOTE			

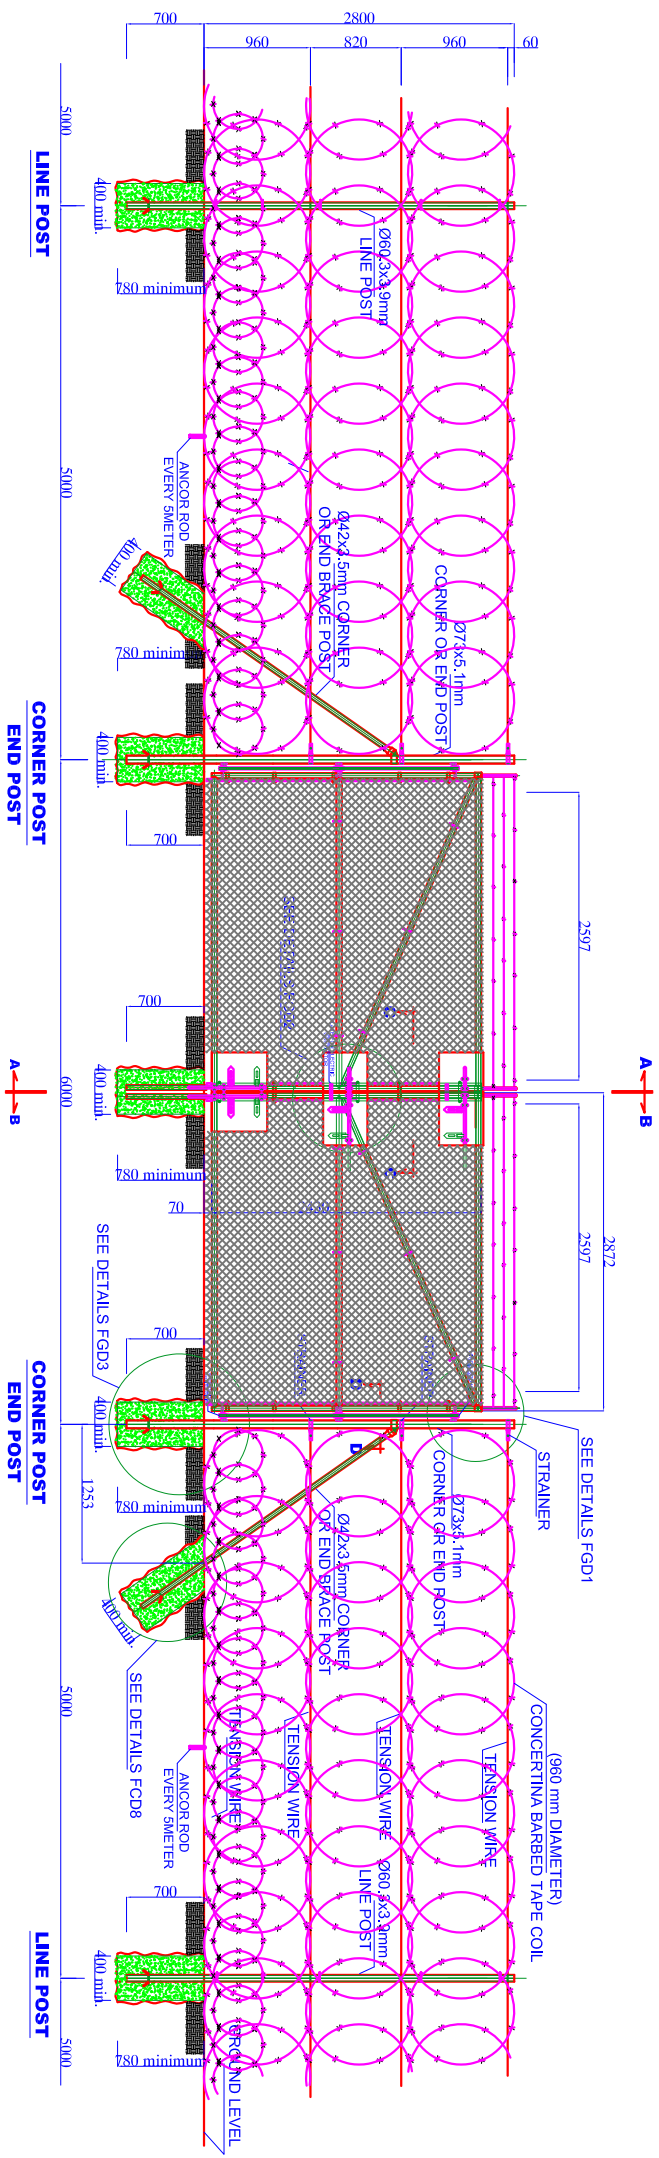

PART No.	1881 - 0200-00000
QUANTITY	(0 x QS)
MATERIALS LENGTH	0.00 LM / EACH
MATERIALS WIDTH	0.00 LM / EACH
MATERIALS THICKNESS	0.00 SM / EACH
MATERIALS AREA	0.00 SM / EACH
PAINT AREA	0.00 CM2 / EACH
MATERIALS WEIGHT	0.00 KG / EACH
UNIT	EACH (EA)

GATE DETAILS

CONCERTINA FENCE

OWNER :			
PROJECT :			
CONTRACT No. :			
 NAFA METAL WORKS FACTORY EN ISO 9001 - 2000 APPROVED 		REVISION	
DESCRIPTION	CONCERTINA FENCE	No.	DATE
PART NO.	1881 - 0200-0000	NAME	
SCALE	AS SHOWN IN MM		
DRAWING NO.	CLF02-00-035		
DESIGNED BY	NF		
DRAWN BY	MOHD. A / MAGID		
DATE	05/09/2005		
NOTE			